



01 PLAN

02 ROOF PLAN

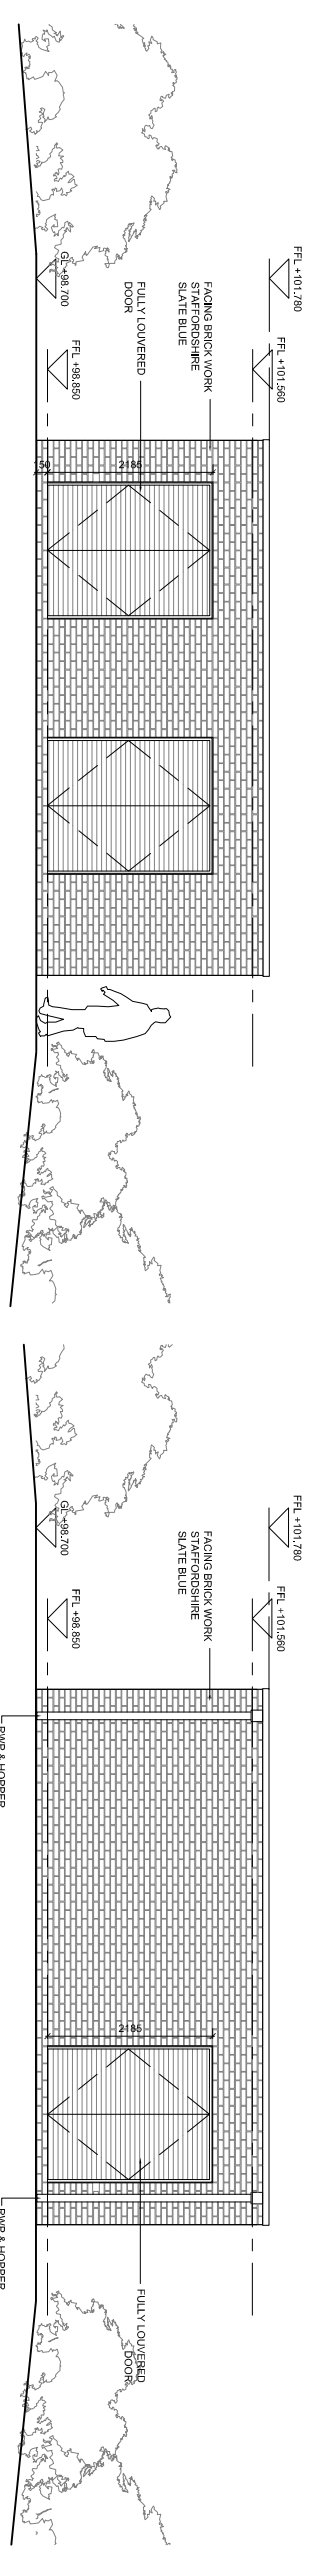


03 ELEVATION


04 ELEVATION

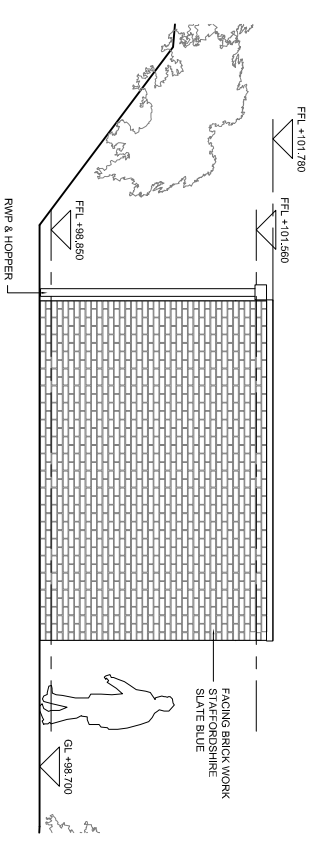

05 ELEVATION

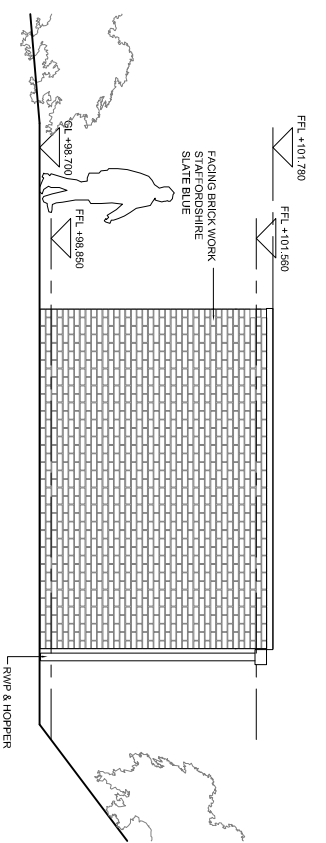

06 ELEVATION

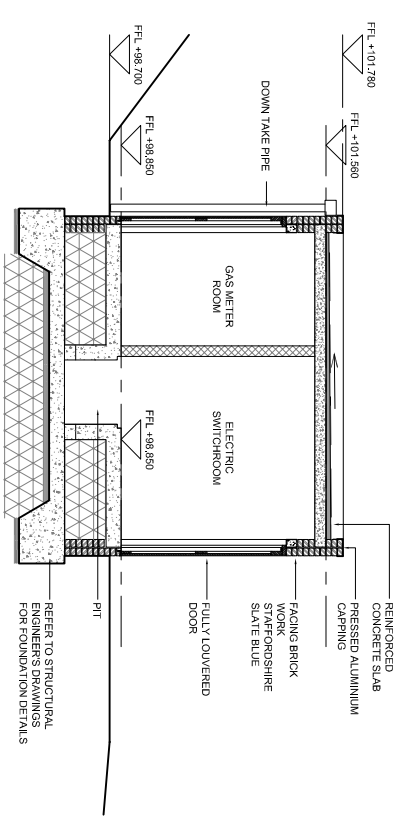

07 SECTION

REV. B - TENDER ISSUE

REV. A - DRAFT TENDER ISSUE	LK	DSC
B	27.03.09	DSC
A	13.03.09	LK
REV. -	04.03.2009	SMITH LK
REV. -		CHIFF DSC
REV. -		DSC

144 (0)945 450 5588
www.dyer.co.uk

PROJECT: Harrison Dyer Douglas Dyer Cogan Dyer

PROJECT: Central Area Leisure Centre
TITLE: Electric Sub-Station
SCALE: 1:50
REV: B
PROJECT NO: 3095_A/GA/B0-500