



REPRODUCED FROM ORDNANCE SURVEY DATA. INFORMATION IS Crown Copyright. All Rights Reserved. Licence No. 100019011
 EXTENT OF SITE OWNERSHIP TO BE DETERMINED BY CLIENT.
 TOPOGRAPHIC SURVEY INFORMATION PRODUCED BY "BURY ASSOCIATES" - ALL LIABILITIES TO REMAIN WITH "BURY ASSOCIATES" FOR THE ACCURACY OF THIS INFORMATION.
 PROPOSED LANDSCAPE INFORMATION PRODUCED BY "BURY ASSOCIATES" - ALL LIABILITIES TO REMAIN WITH "BURY ASSOCIATES" FOR THE ACCURACY OF THIS INFORMATION.
 PROPOSED LANDSCAPE INFORMATION PRODUCED BY "BURY ASSOCIATES" - ALL LIABILITIES TO REMAIN WITH "BURY ASSOCIATES" FOR THE ACCURACY OF THIS INFORMATION.

KEY

- STONE DRY WALLING
- STONE FACED BRICKWORK
- T-SHEET REF. BRK-103
- RENDERO EXTERNAL WALL SYSTEM
- T-SHEET REF. EWS-801
- STEEL COMPOSITE INSULATED PANEL SYSTEM
- T-SHEET REF. EWS-321
- T-SHEET REF. EWS-451
- T-SHEET REF. EWS-451
- CORNER WALLING
- WINDOW SYSTEM
- T-SHEET REF. EWS-201
- LOUVERES - NON RAIN DEFENCE
- T-SHEET REF. EWS-721
- LOUVERES - RAIN DEFENCE
- T-SHEET REF. EWS-722
- STANDING SEAM ROOF SYSTEM
- RAINES SYSTEM
- T-SHEET REF. EWS-201
- METAL CHANNEL / BRISE SOLEIL
- T-SHEET REF. EWS-701
- GUTTER
- PART OF ROOF SYSTEM
- HANDRAIL
- T-SHEET REF. BAL-201
- RENDERO EXTERNAL WALL
- T-SHEET REF. EWS-926

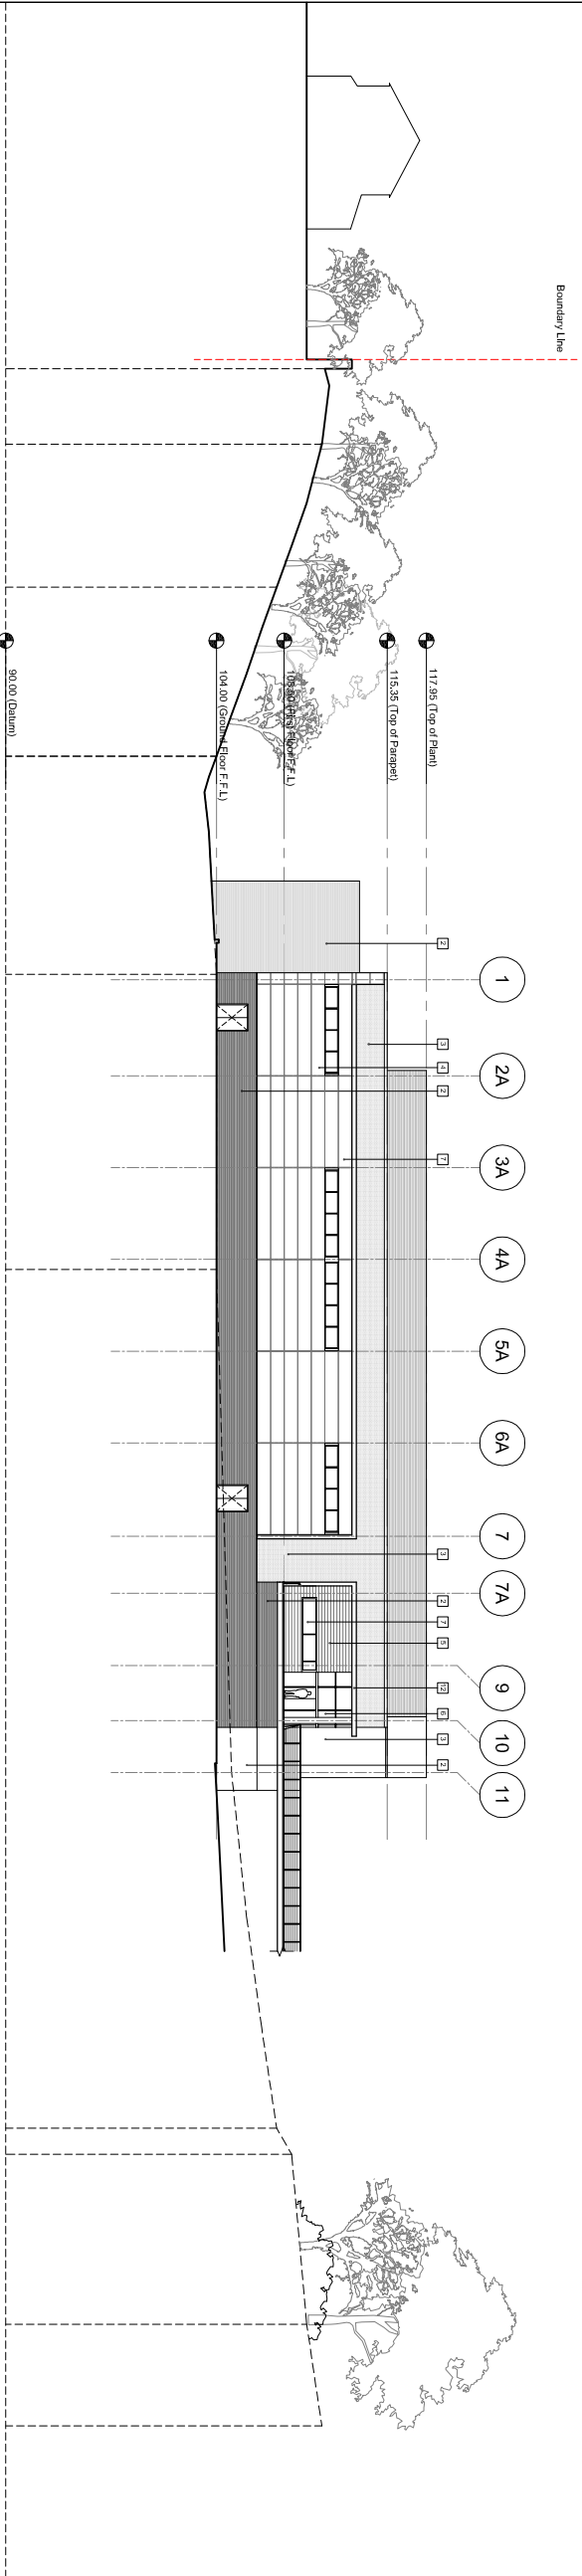

01 East Elevation

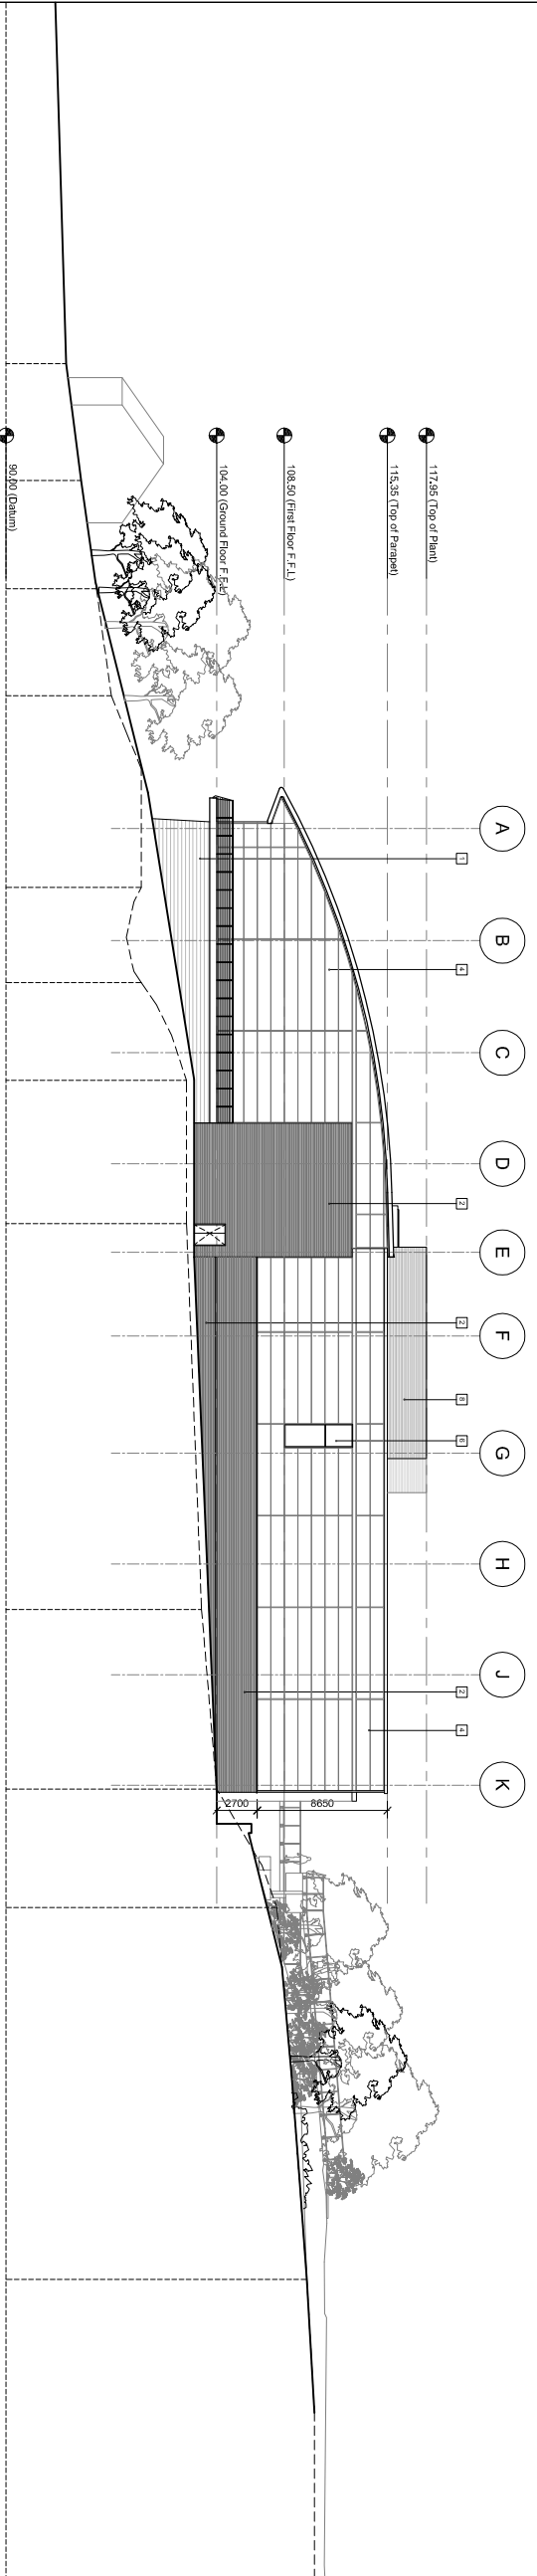


02 South Elevation

REV. C - TENDER ISSUE

REV.	DATE	BY	CHKD.
C	27.03.09	AM	DSC
B	13.03.09	AM	DSC
A	04.03.09	AM	DSC

REV. - DATE 20.02.09 BY AM CHKD. DC

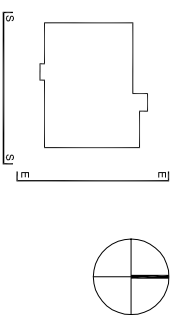

T 444 (0)945 450 5588
 www.dyer.co.uk

PROJECT: Central Area Leisure Centre
 TITLE: Elevations - Sheet 2

PROJECT NO: 3095_A/GAJA0-401
 SCALE: 1:250
 REV: C