


0m 1m 2m 3m 4m 5m



Scale 1:100 @ A3

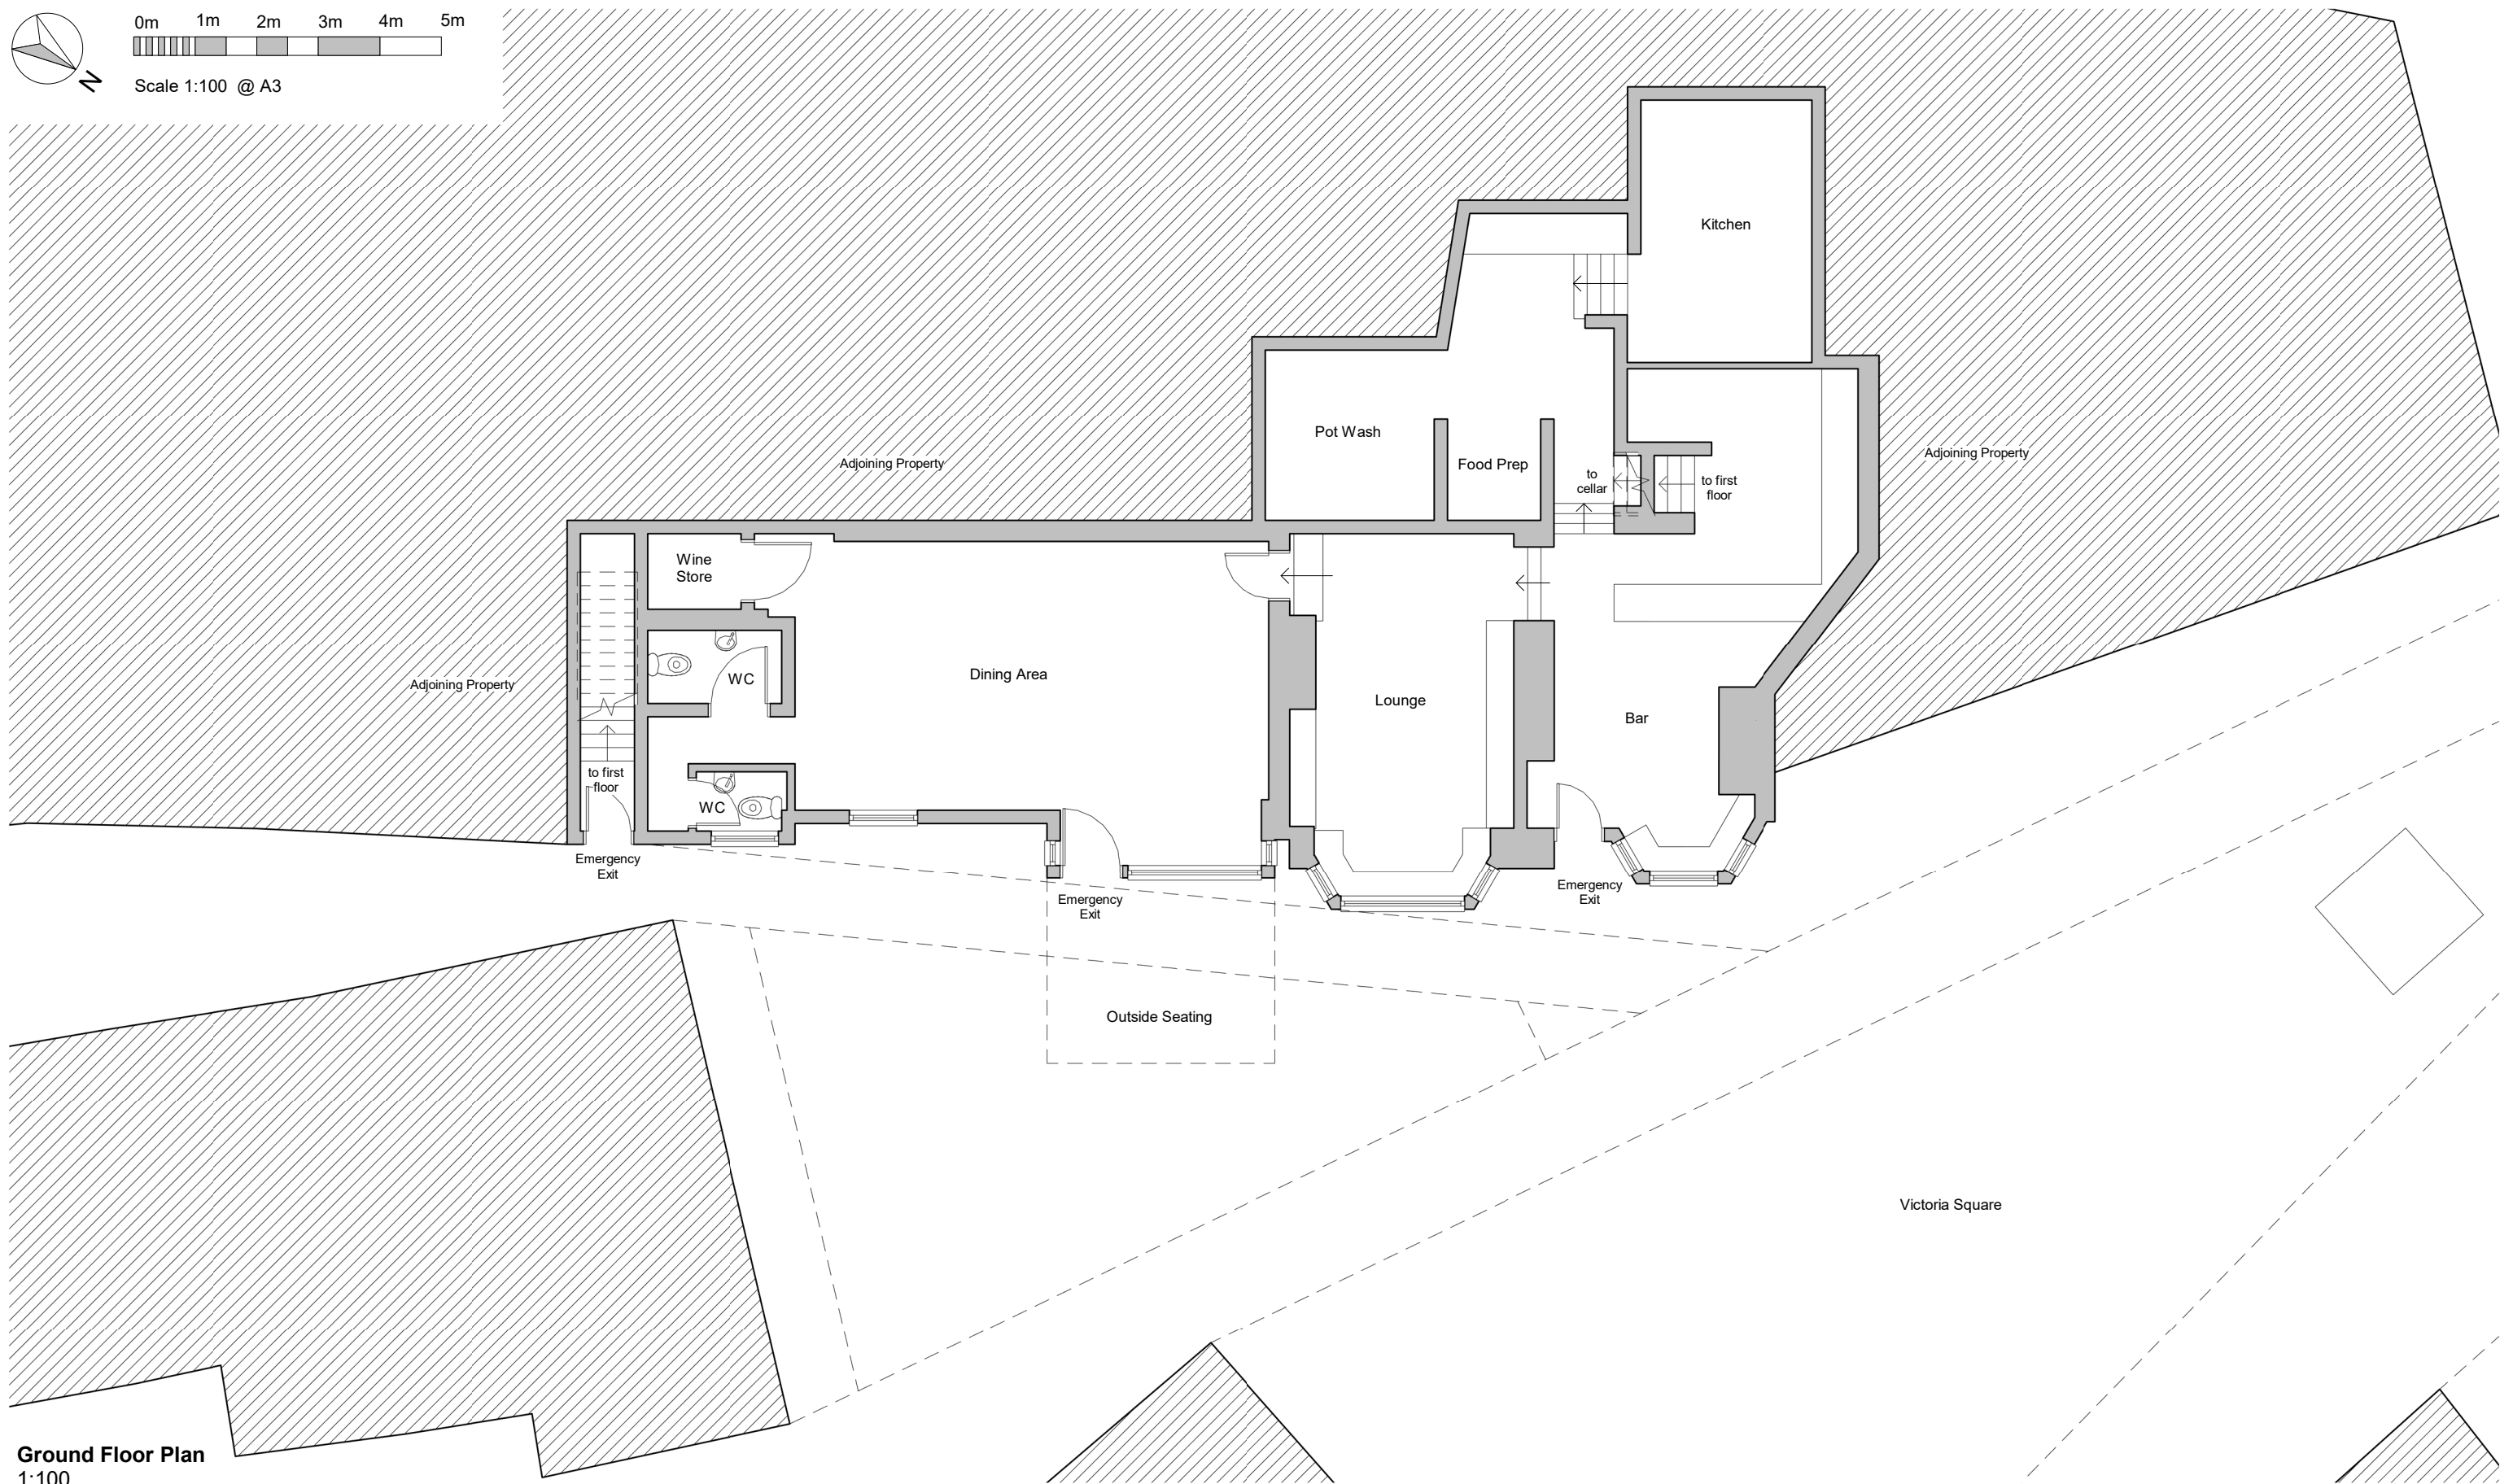

Ground Floor Plan
1:100

NB: Do not scale from drawing. Layout indicative. Dimensions to be checked on site.

A	LB	Issue for comment	15.07.20
---	----	-------------------	----------

Rev	Drawn	Revision	Description	Date
-----	-------	----------	-------------	------

Status		NB: Do not scale from drawing. Layout indicative. Dimensions to be checked on site.	
Project The Horns Inn / Cafe Impromptu		Drawing Title The Horns Inn Ground Floor Plan	
Client Ray Cork	Drawing Number 7372 (03) 01	Revision A	Derby 12 St. Mary's Gate DE1 3JR +44 (0)1332 365 777
Lathams Job Number 7372	Scale @ A3 1 : 100	Date 14.07.2020	Nottingham Knight + Whitehall House 4 Carlton Street NG1 1NN +44 (0)115 828 0422
			London 70 Cowcross Street EC1M 6EJ +44 (0)20 7490 0672

Lathams
ARCHITECTURE + URBANISM

enquiries@lathamarchitects.co.uk
lathamarchitects.co.uk

© Derek Latham + Co. Ltd