


COPYRIGHT IN THIS DRAWING IS THE PROPERTY OF BANCROFT CONSULTING LTD. IT MUST NOT BE REPRODUCED NOR AMENDED NOR USED FOR THE EXECUTION OF ANY WORKS WHETHER IN CONNECTION WITH THE PROPOSED WORKS FOR WHICH IT IS PREPARED OR OTHERWISE WITHOUT THE EXPRESS CONSENT OF BANCROFT CONSULTING LTD.

NOTES:  
ALL ACCESSES DESIGNED BASED ON THE 6C'S DESIGN GUIDE

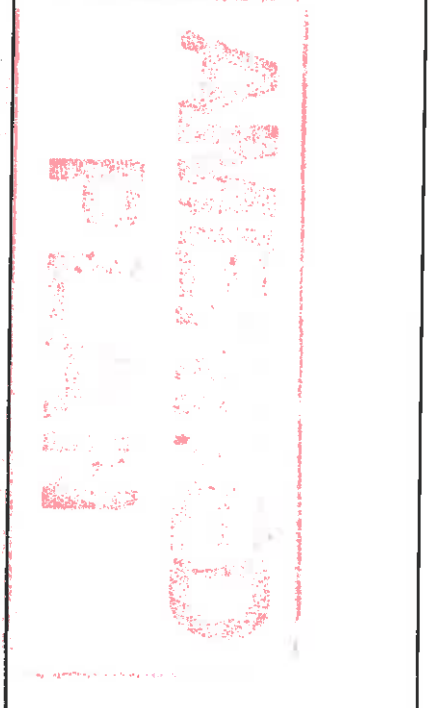

REV.	DATE	DESCRIPTION	BY	CHECKED BY
C	04.05.16	Updated based on highway officers comments	KH	ACD
B	03.08.15	Further Team comments actioned	ACD	C.B
A	24.06.15	Initial Team comments actioned	AG	ACD

CLIENT  
F W HARRISONS COMMERCIALS LTD

CONTRACT  
ASHBOURNE AIRFIELD LINK ROAD

TITLE  
PROPOSED LINK ROAD OVERVIEW

**bancroftconsulting**  
transport consultancy services

**Bancroft Consulting Ltd**  
Jarodale House  
7 Gregory Boulevard  
Nottingham  
NG7 6LB

t 0115 9602919  
f 0115 9648201  
e office@bancroftconsulting.co.uk

DRAWN BY	
NAME (PRINT)	DATE
ACD	11.06.15
CHECKED BY	
NAME (PRINT)	DATE
AG	12.06.15
SCALE 1:2500@A3	STATUS PRELIMINARY
DRG. NO. F15076/02	REV. C