


Policy HC6 – Land at Watery Lane, Ashbourne

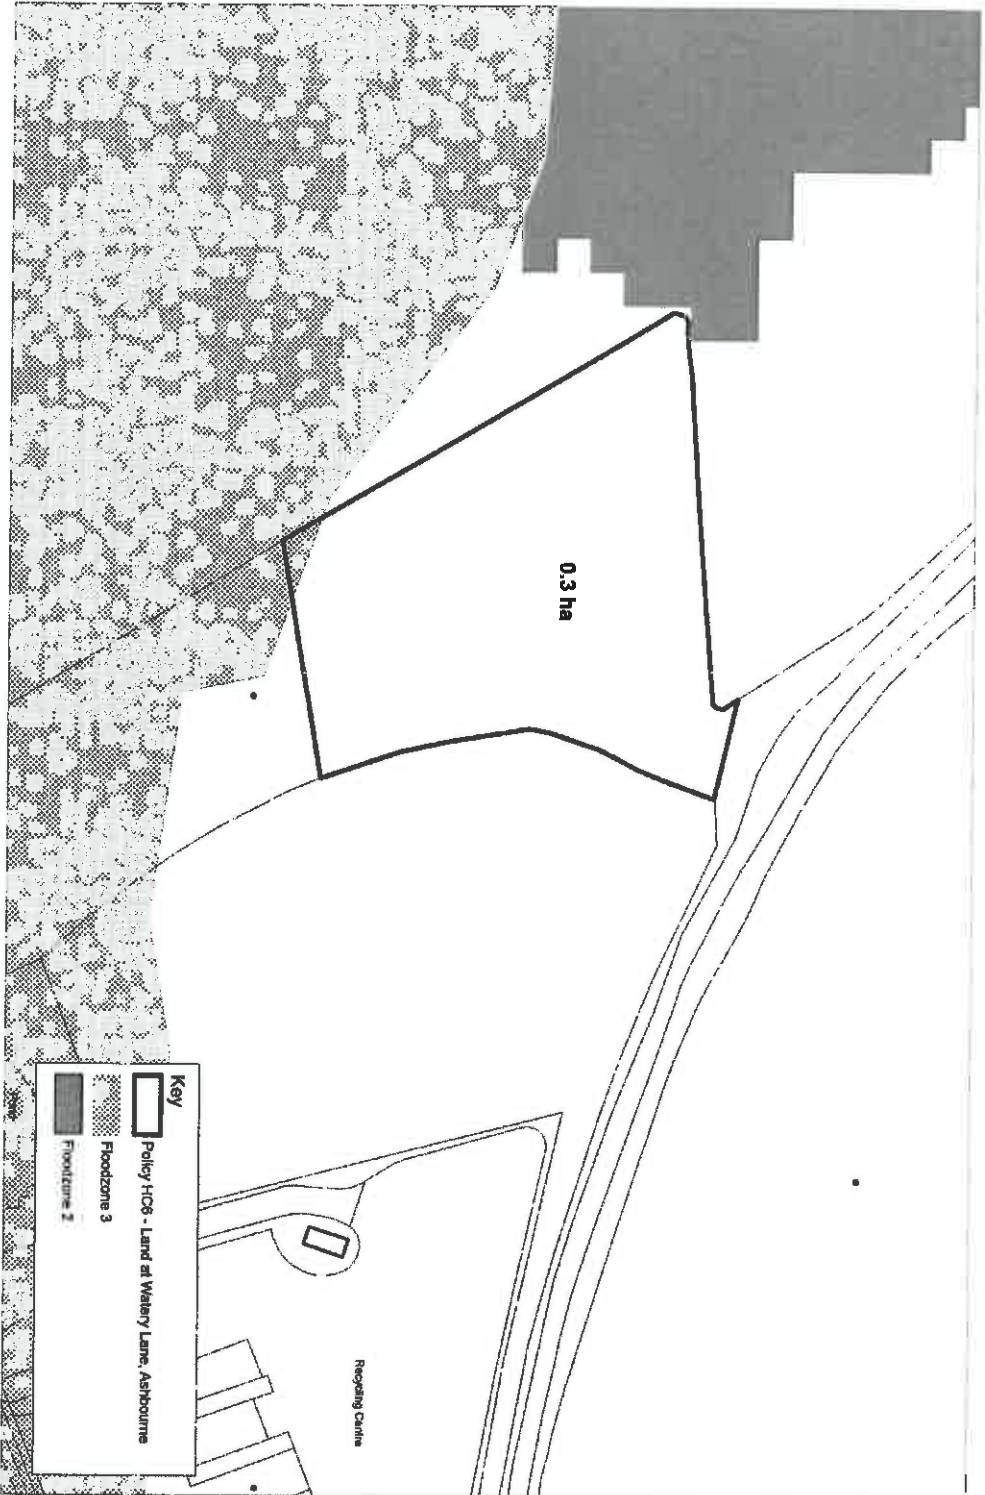

© Crown Copyright and database right (2017) Ordnance Survey (100018728)
Derbyshire Dales District Council, Town Hall, Bank Road, Matlock, Derbyshire, DE4 3NH.
Telephone: (0153) 741100. Website: WWW.DERBYSHIREDALES.GOV.UK

11/05/2017
Not to scale